

PROJECT

MBINU NDITA

-

SUMBA

-

CONSULTANTS

ARCHITECTURE, LIGHTING, & HARDSCAPE
CONSULTANT

Jl. Kedampang No.9
Kerobokan, Badung - Bali
Telp. : (0361) 7409292
Mobile : 081 2361 22999
Email : project@archmetriz.com
www.archmetriz.com

C+S Engineer -

M+E Engineer -

Quantity surveyor -

3d Visualization -

Note

This drawing is copyright. All design is the property of Archmetriz Architect and can not be used without their written permission. All measurements and dimensions must be verified on site by the contractor prior to commencement of work. The Architect must be notified of any discrepancies. All drawings are to be read in conjunction with other consultants drawings. All dimensions are in metre unless otherwise noted.

Master Key / Note / Legend :

OWNER

-

MARK	DATE	DESCRIPTION

PRINCIPAL ARCHITECT: Pt Swantara P. ST (Klick)

PROJECT LEADER : NP Diana Surya, ST (Dina)

PROJECT ARCH : I G N Wedananda, S.Ars

3D DESIGN DEVELOPMENT: Weda

DRAWN BY: Weda

CHK'D BY: Klick

PROJECT NO.: -

CAD DWG FILE: -

COPYRIGHT: Archmetriz Architect

SHEET TITLE

LAYOUT PLAN

-


-

SCALE 1:200

DRAW NO -

DATE - **UPDATE** -


Mbinu Ndita
LAYOUT PLAN
1:200

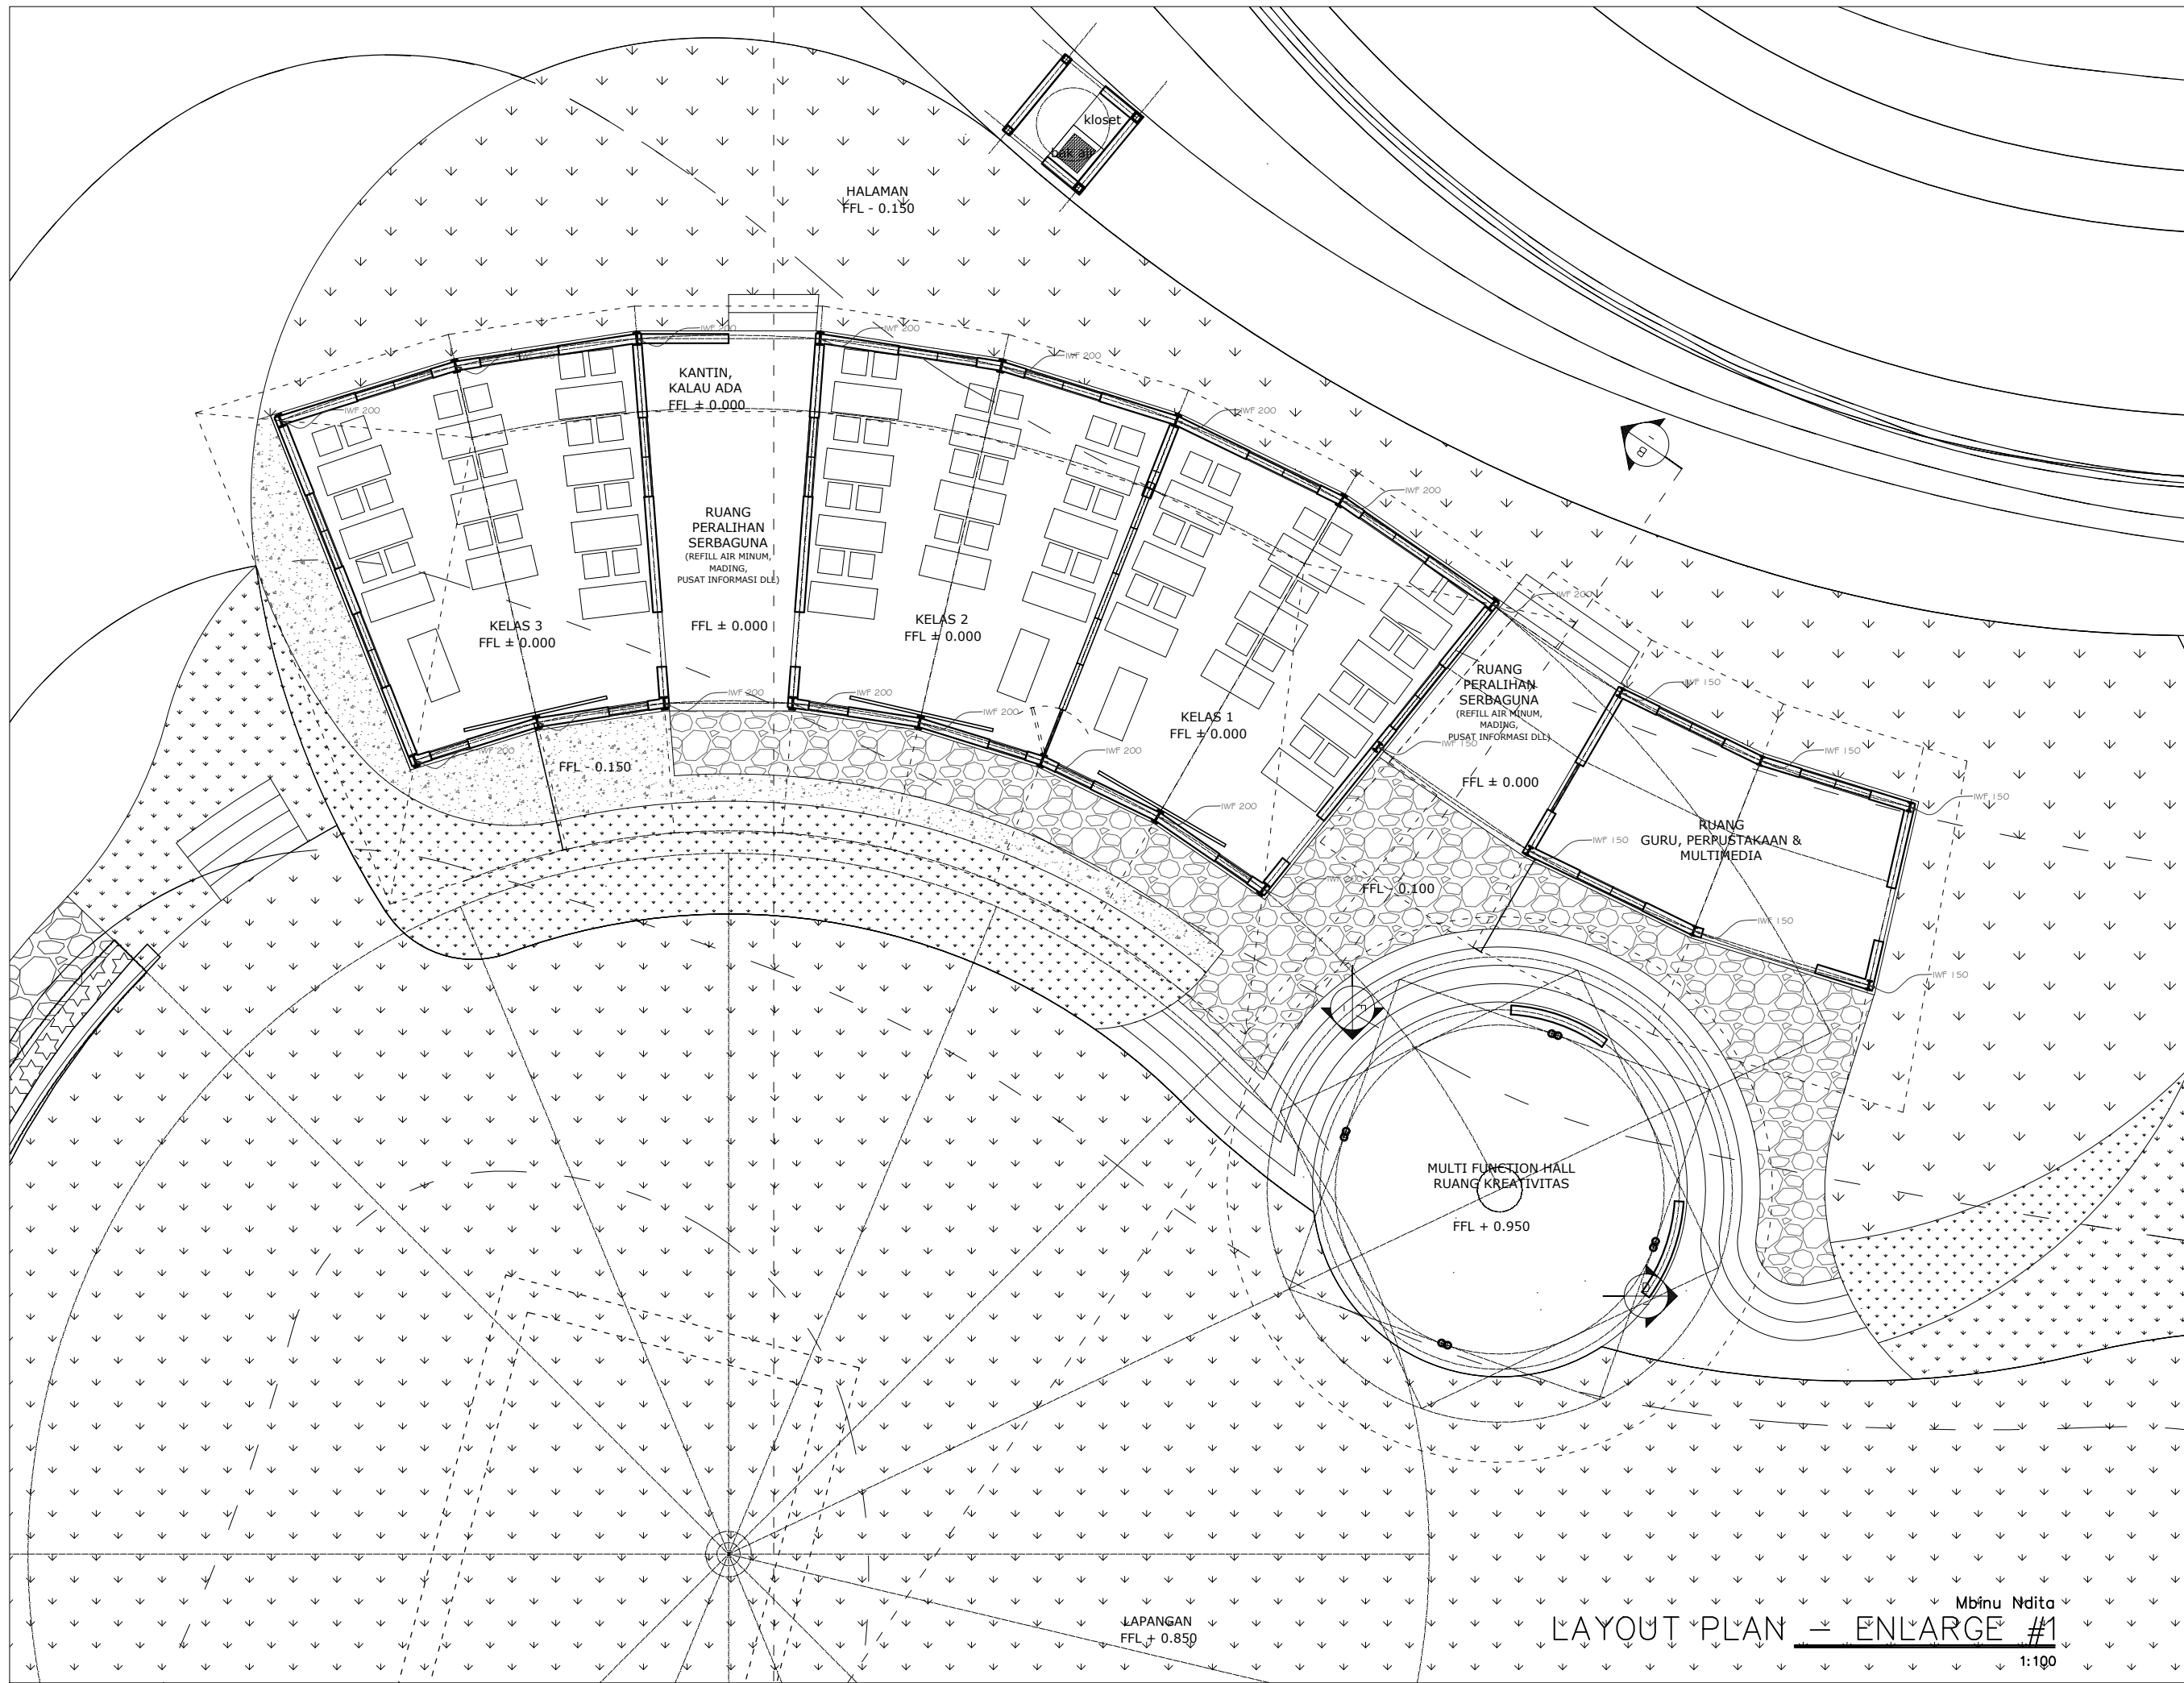

PROJECT	
MBINU NDITA	
-	
SUMBA	
-	
CONSULTANTS	
ARCHITECTURE, LIGHTING, & HARDSCAPE CONSULTANT	
Jl. Kedampang No.9 Kerobokan, Badung - Bali Telp. : (0361) 749292 Mobile : 081236122999 Email : project@archmetriz.com www.archmetriz.com	
C+S Engineer	-
M+E Engineer	-
Quantity surveyor	-
3d Visualization	-
Note	
This drawing is copyright. All design is the property of Archmetriz Architect and can not be used without their written permission. All measurements and dimensions must be verified on site by the contractor prior to commencement of work. The Architect must be notified of any discrepancies. All drawings are to be read in conjunction with other consultants drawings. All dimensions are in metre unless otherwise noted.	
Master Key / Note / Legend :	
-	
OWNER	
-	
MARK DATE DESCRIPTION	
PRINCIPAL ARCHITECT: Pt Swantara P. ST (Klick)	
PROJECT LEADER : NP Diana Surya, ST (Dina)	
PROJECT ARCH : I G N Wedananda S.Ars	
3D DESIGN DEVELOPMENT: Weda	
DRAWN BY: Weda	
CHK'D BY: Klick	
PROJECT NO: -	
CAD DWG FILE: -	
COPYRIGHT: Archmetriz Architect	
SHEET TITLE	
LAYOUT PLAN	
ENLARGE #1	
-	
SCALE 1:100	
DRAW NO -	
DATE	UPDATE :-

Mbinu Nditu
LAYOUT PLAN - ENLARGE #1
1:100

LAPANGAN
FFL ± 0.850

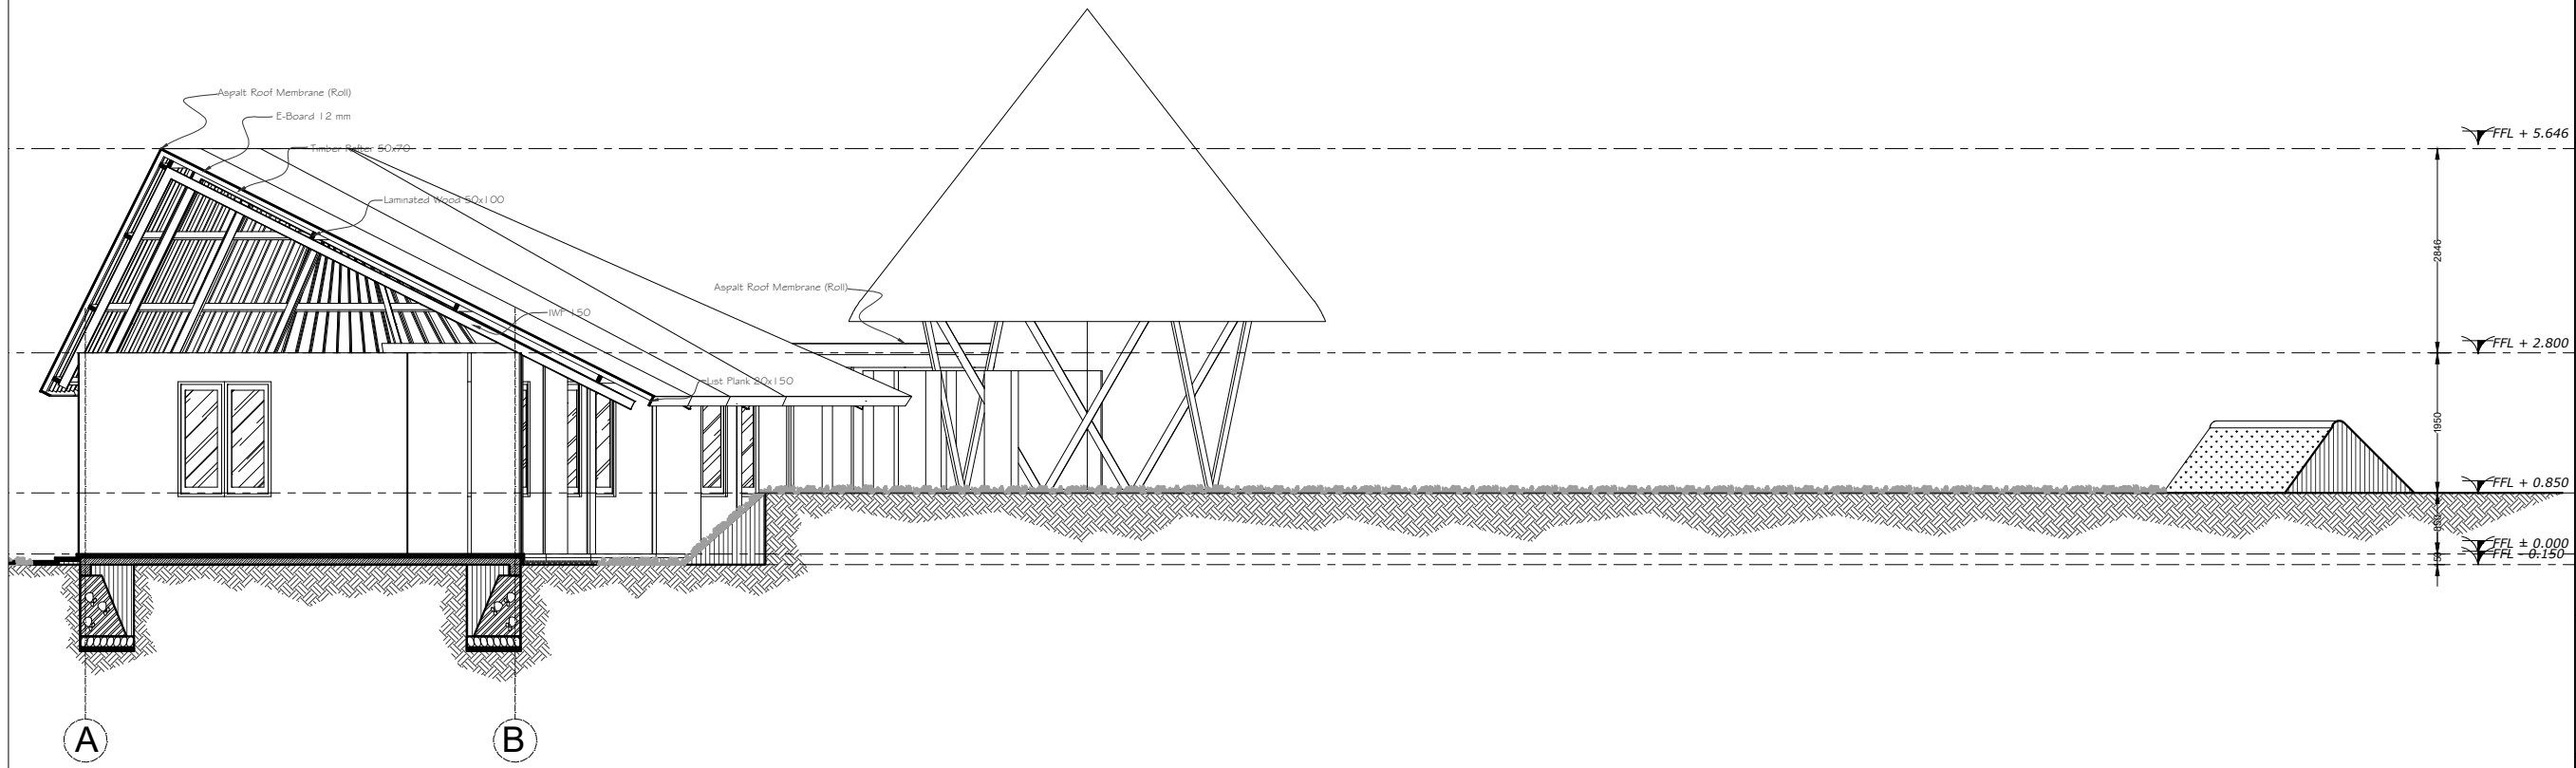

PROJECT

MBINU NDITA

-

SUMBA

-

CONSULTANTS

ARCHITECTURE, LIGHTING, & HARDSCAPE CONSULTANT

Jl. Kedampang No.9
Kerobokan, Badung - Bali
Telp. : (0361) 7492292
Mobile : 081236122999
Email : project@archimetrix.com
www.archimetrix.com

C+S Engineer -

M+E Engineer -

Quantity surveyor -

3d Visualization -

Note

This drawing is copyright. All design is the property of Archimetrix Architect and can not be used without their written permission. All measurements and dimensions must be verified on site by the contractor prior to commencement of work. The Architect must be notified of any discrepancies. All drawings are to be read in conjunction with other consultants drawings. All dimensions are in metre unless otherwise noted.

Master Key / Note / Legend :

OWNER

-

-

MARK	DATE	DESCRIPTION

PRINCIPAL ARCHITECT: Pt Swantara P, ST (Klick)
PROJECT LEADER : NP Diana Surya, ST (Dina)
PROJECT ARCH : I G N Wedananda, S.Ars
3D DESIGN DEVELOPMENT: Weda
DRAWN BY: Weda
CHK'D BY: Klick
PROJECT NO: -
CAD DWG FILE: -
COPYRIGHT: Archimetrix Architect

SHEET TITLE


SECTION A-A

-

-

SCALE 1:100
DRAW NO -
DATE - UPDATE :-

Mbinu Nditu
SECTION A-A
1:100

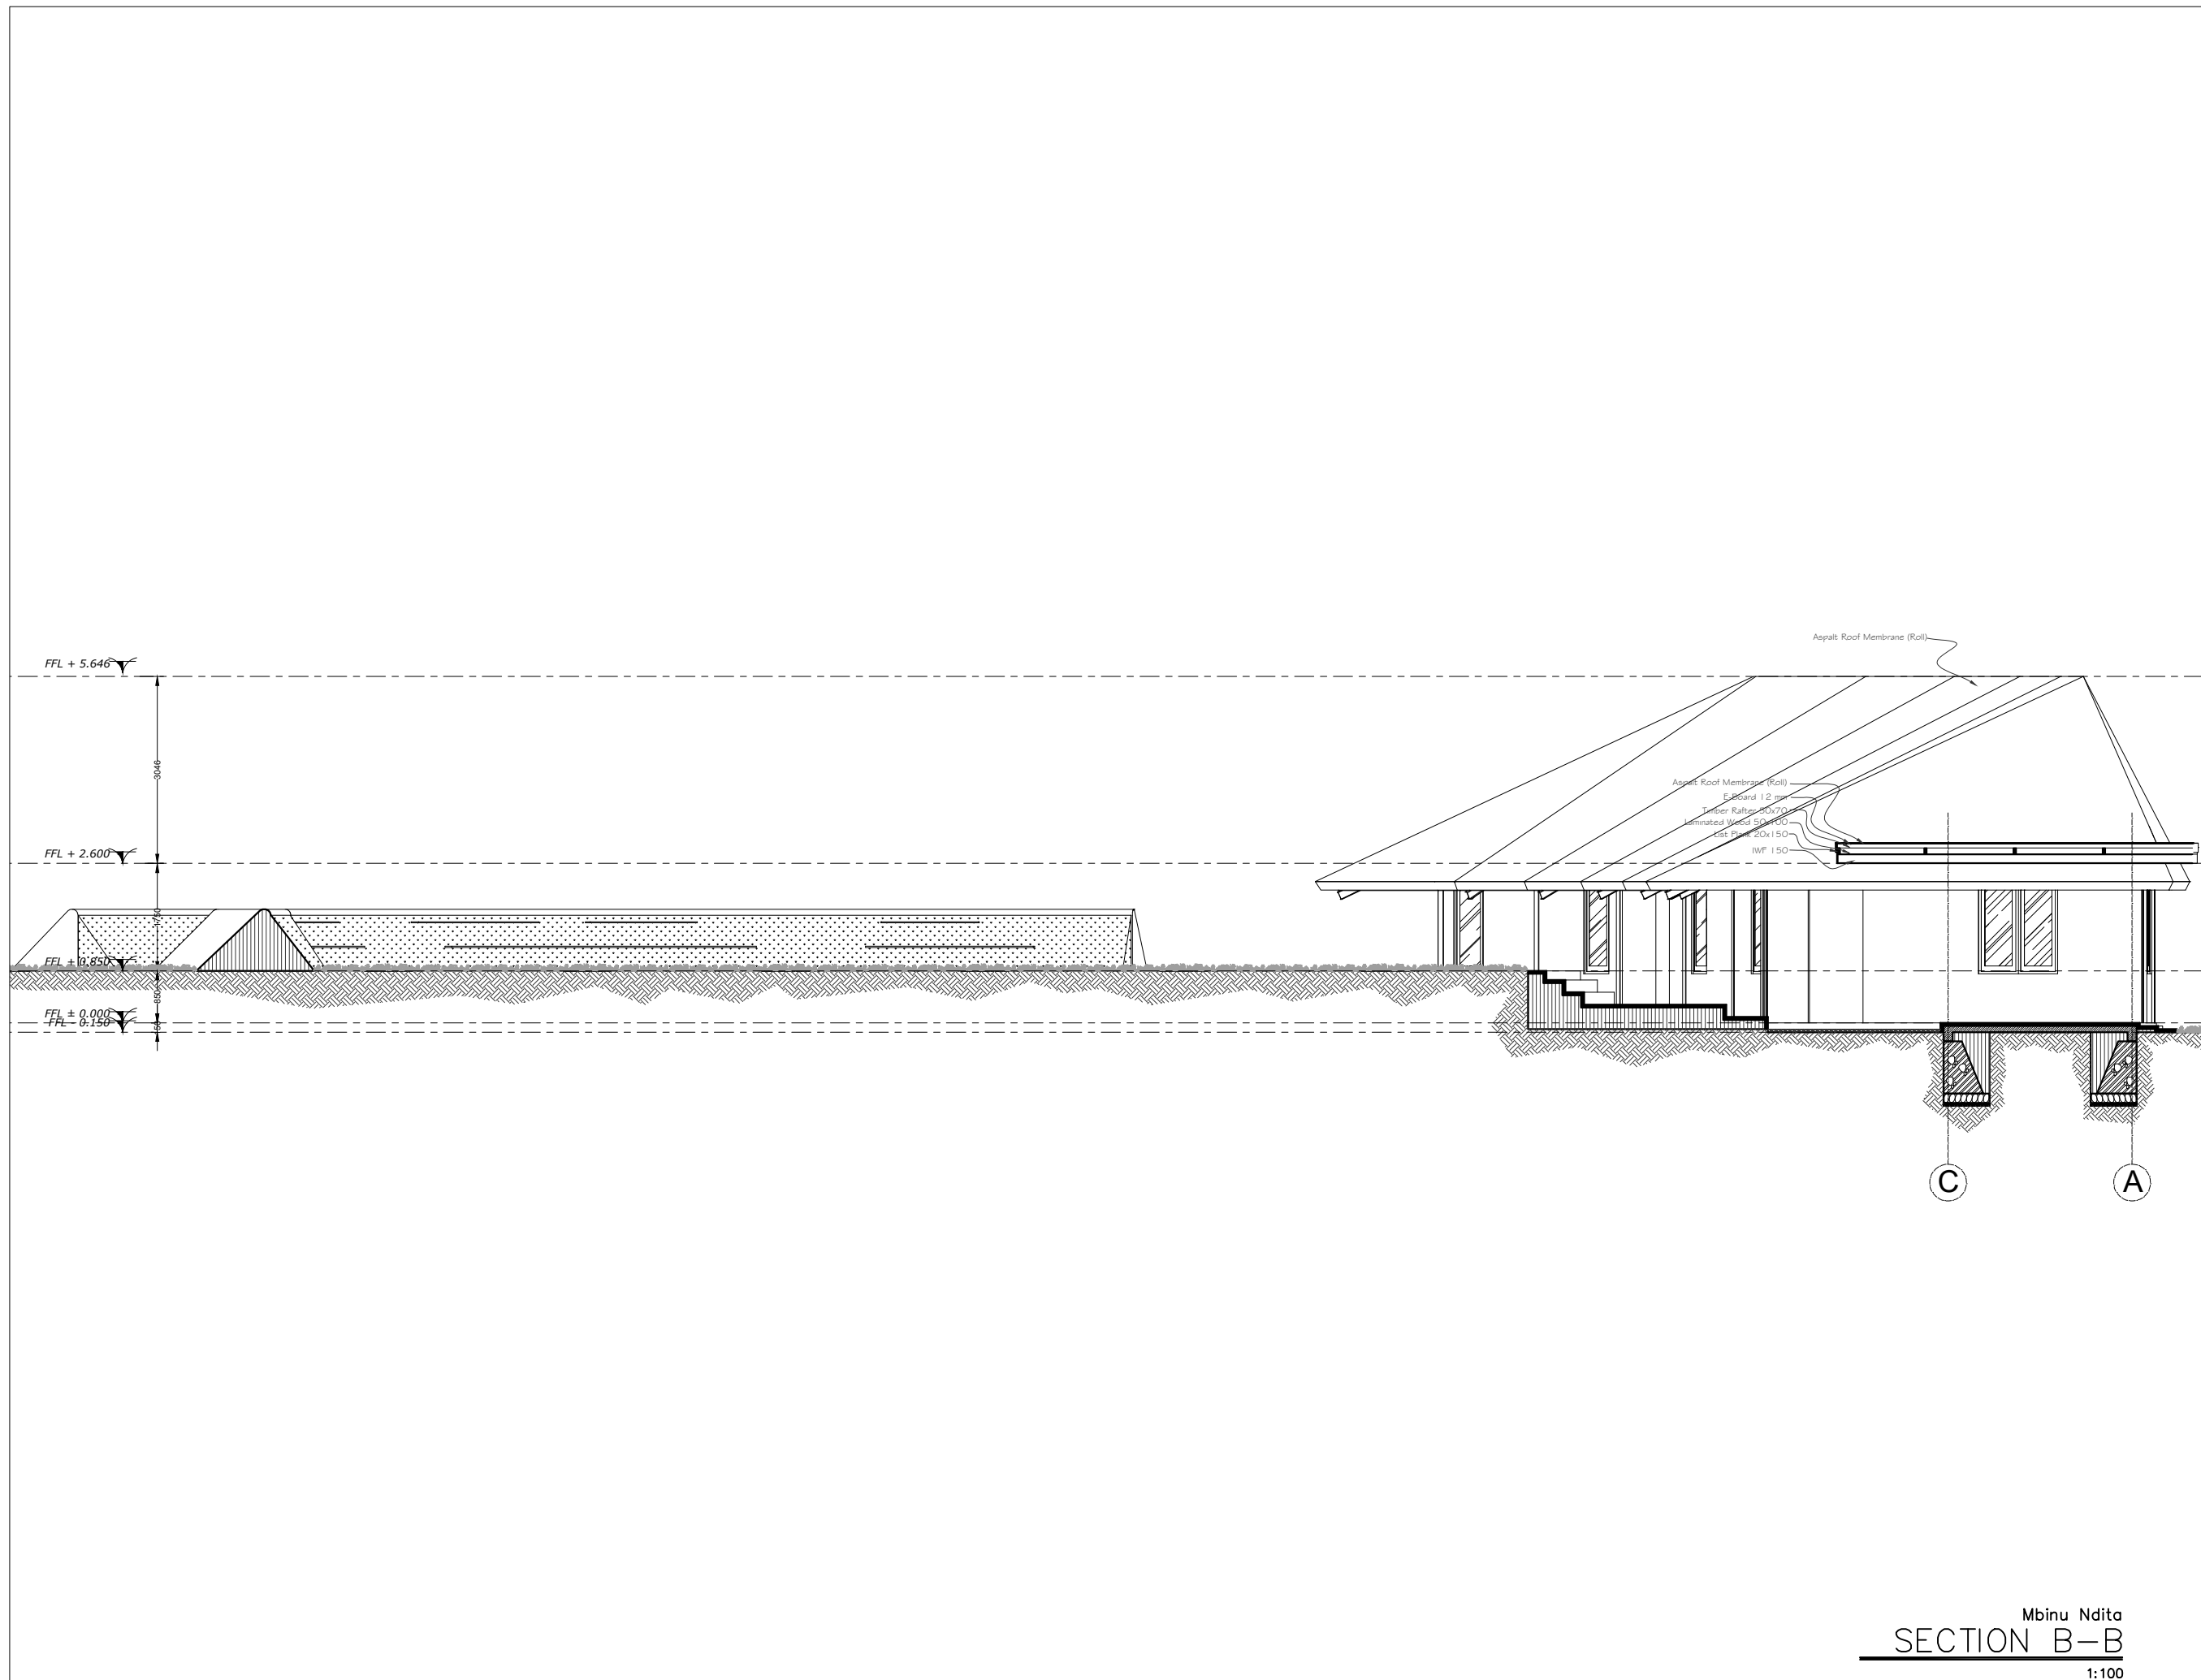

PROJECT	
MBINU NDITA - SUMBA -	
CONSULTANTS	
ARCHITECTURE, LIGHTING, & HARDSCAPE CONSULTANT Jl. Kedampang No.9 Kerobokan, Badung - Bali Telp. : (0361) 749292 Mobile : 081236122999 Email : project@archimetrix.com www.archimetrix.com	
C+S Engineer	-	
M+E Engineer	-	
Quantity surveyor	-	
3d Visualization	-	
Note	
<small>This drawing is copyright. All design is the property of Archimetrix Architect and can not be used without their written permission. All measurements and dimensions must be verified on site by the contractor prior to commencement of work. The Architect must be notified of any discrepancies. All drawings are to be read in conjunction with other consultants drawings. All dimensions are in metre unless otherwise noted.</small>	
Master Key / Note / Legend :	
OWNER	
<table border="1" style="width: 100%; border-collapse: collapse;"> <thead> <tr> <th style="width: 10%;">MARK</th> <th style="width: 10%;">DATE</th> <th style="width: 80%;">DESCRIPTION</th> </tr> </thead> <tbody> <tr><td> </td><td> </td><td> </td></tr> <tr><td> </td><td> </td><td> </td></tr> </tbody> </table>		MARK	DATE	DESCRIPTION	
MARK	DATE	DESCRIPTION	
PRINCIPAL ARCHITECT: Pt Swantara P, ST (Klick) PROJECT LEADER : NP Diana Surya, ST (Dina) PROJECT ARCH : I G N Wedananda , S.Ars 3D DESIGN DEVELOPMENT: Weda DRAWN BY: Weda CHK'D BY: Klick PROJECT NO: - CAD DWG FILE: - COPYRIGHT: Archimetrix Architect	
SHEET TITLE SECTION B-B - -	
SCALE 1:100 DRAW NO - DATE - UPDATE :-	

Mbinu Ndita
SECTION B-B
 1:100